


243644

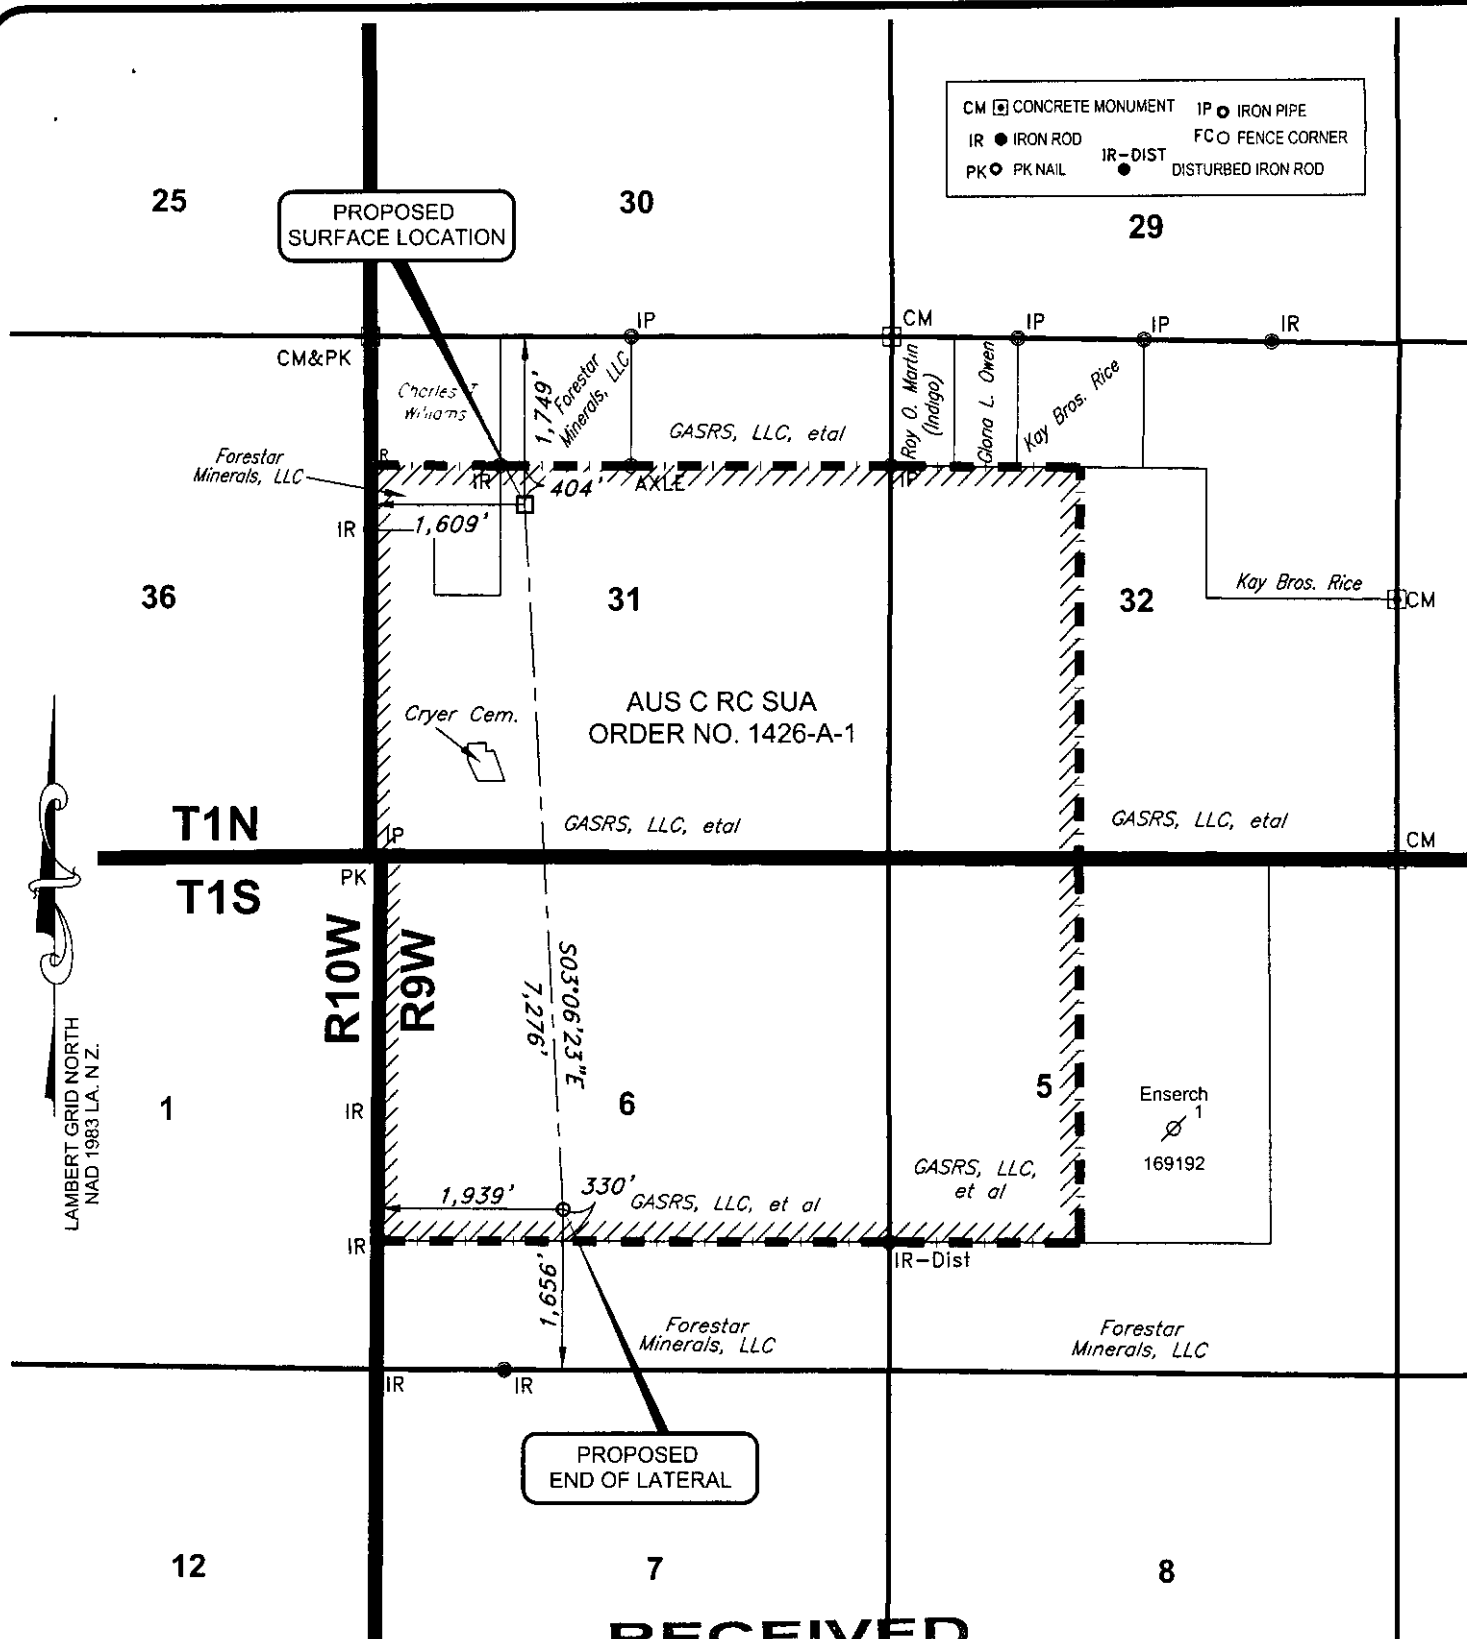

RECEIVED

JUL 29 2011

OFFICE OF CONSERVATION
LAFAYETTE DISTRICT

No residential or commercial structures, not owned by applicant, his lessor, or other predecessor in interest, were situated within a 500' radius of this location on May 25, 2011.

I, Ronald E. Prather, hereby certify that the proposed location of Anadarko E&P Company LP's AUS C RC SUA; GASRS 31 No. 001 was staked on May 25, 2011 as follows:
PROP. SURF. LOCATION being 1,749' from the North line and 1,609' from the West line of Section 31, T1N-R9W, Vernon Parish, Louisiana.
PROP. END OF LATERAL being 1,656' from the South line and 1,939' from the West line of Section 6, T1S-R9W, Vernon Parish, Louisiana.

PROPOSED SURFACE LOCATION	
X=	3,020,193' (83)
Y=	191,688' (83)
Lat=	31.0241928°N
Lon=	93.3320203°W
X=	1,739,405' (27)
Y=	130,983' (27)
Lat=	31.0240024°N
Lon=	93.3318548°W

GROUND ELEVATION 162

PROPOSED END OF LATERAL	
X=	3,020,587' (83)
Y=	184,423' (83)
Lat=	31.0042278°N
Lon=	93.3305838°W
X=	1,739,799' (27)
Y=	123,717' (27)
Lat=	31.0040368°N
Lon=	93.3304186°W

RONALD E. PRATHER
PROFESSIONAL LAND SURVEYOR
LOUISIANA REGISTRATION NO. 4643

C&C Technologies
SURVEY SERVICES
730 E. KALISTE SALOOM ROAD, LAFAYETTE, LA (337) 261-0660
DWG. BY: JMB CHK. BY: GP
FILENAME: L:\01N09W\110236\110236.DWG



Anadarko
E&P COMPANY LP

AUS C RC SUA; GASRS 31 NO. 001
SECTION 31, T 1 N - R 9 W
VERNON PARISH, LOUISIANA

DATE: 7/6/2011
BESBIN