


243636

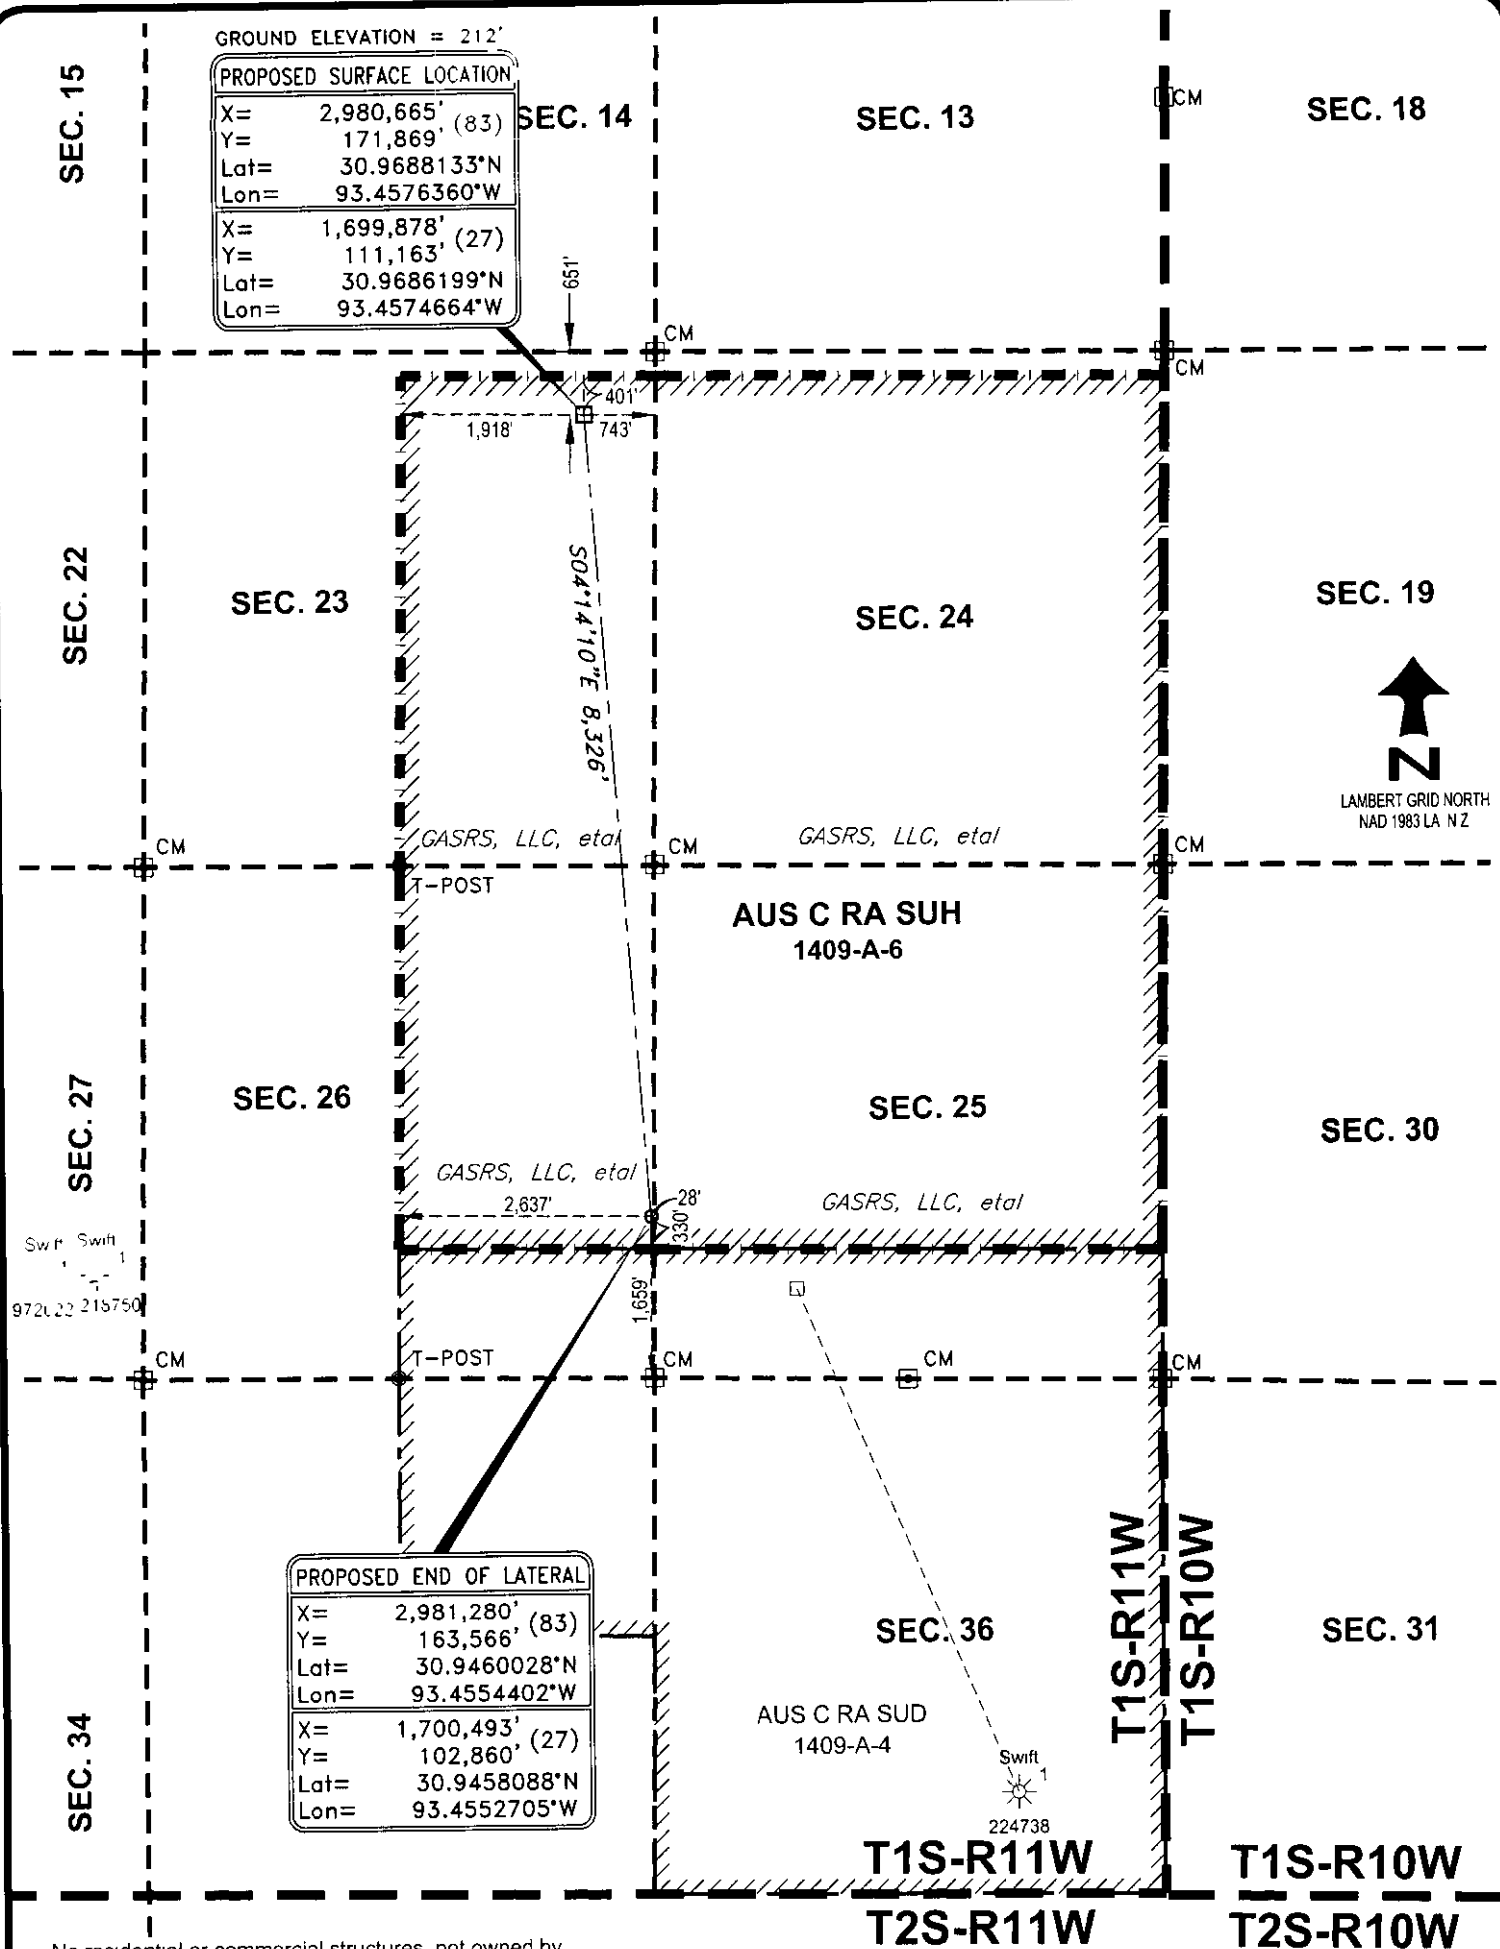

No residential or commercial structures, not owned by applicant, his lessor, or other predecessor in interest, were situated within a 500' radius of this location 4/19/2011

I, Ronald E. Prather, hereby certify that the proposed location of Anadarko E&P Company LP's AUS C RA SUH; GASRS 23 No. 1 is as follows.

PROPOSED SURFACE LOCATION being 651' from the North line and 743' from the East line of Section 23, T1S-R11W, Vernon Parish, Louisiana.
PROPOSED END OF LATERAL being S04°14'10"E 8,326' from proposed surface location and located in Section 26, T1S-R11W, Vernon Parish, Louisiana.

CM CONCRETE MONUMENT

RONALD E. PRATHER
PROFESSIONAL LAND SURVEYOR
LOUISIANA REGISTRATION NO. 4643

C&C Technologies
SURVEY SERVICES
PHONE: (504) 264-0669
FAX: (504) 264-0669
DWG BY: RJG CHK. BY: GP
FILENAME: L:\01s11w\110239\D110239D.dwg

Anadarko
E&P COMPANY LP

AUS C RA SUH; GASRS 23 NO. 1
SECTION 23, T 1 S - R 11 W
VERNON PARISH, LOUISIANA



DATE: 06/03/2011
Corrected: 08/02/2011